


3566

II  
3564/1

SO 101

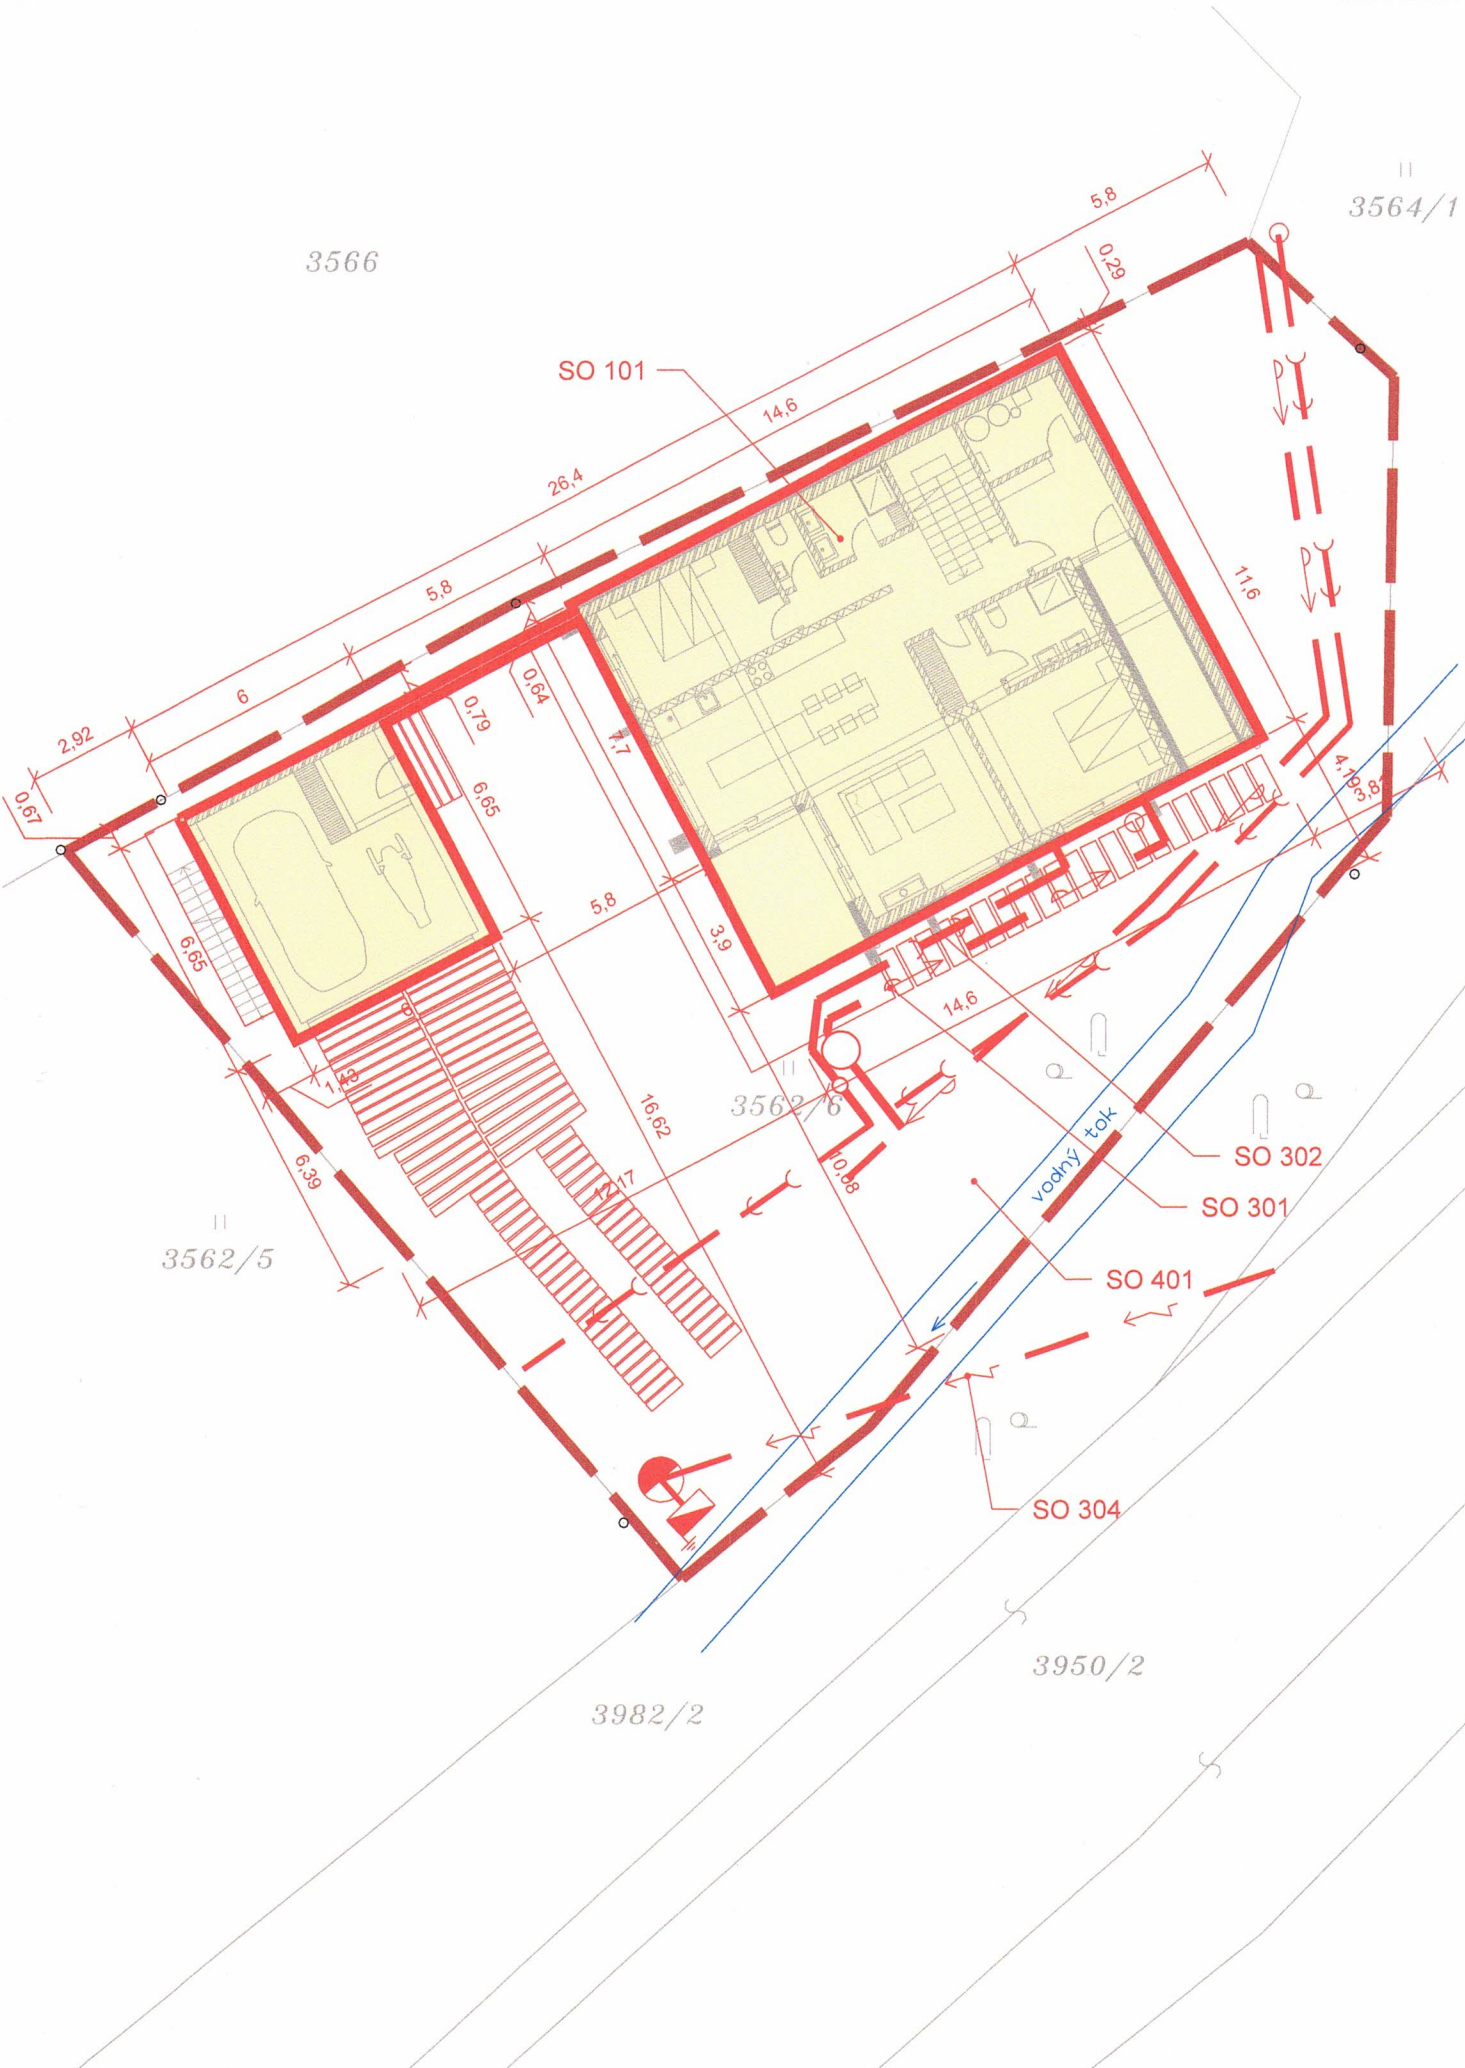

II  
3562/5

3982/2

3950/2

vodny tok

SO 302

SO 301

SO 401

SO 304

3562/6

11.6

4.193.8

14.6

10.88

16.62

5.8

0.70

6.65

6.65

6.39

6

2.92

5.8

26.4

14.6

5.8

0.29